


CIL 11111111
SCALE NTA

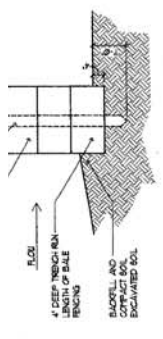


STRAW BALE SECTION
EROSION BALES ACROSS DITCH BOTTOM

SCALE NTA

EXIST. BENCHMARK
IN FLANGE BOLT
ELEV. = 89.82

ASS-447.25'
RADIUS=433.00'
CH BEARING=89°45'00"E
CHRM=436.44'

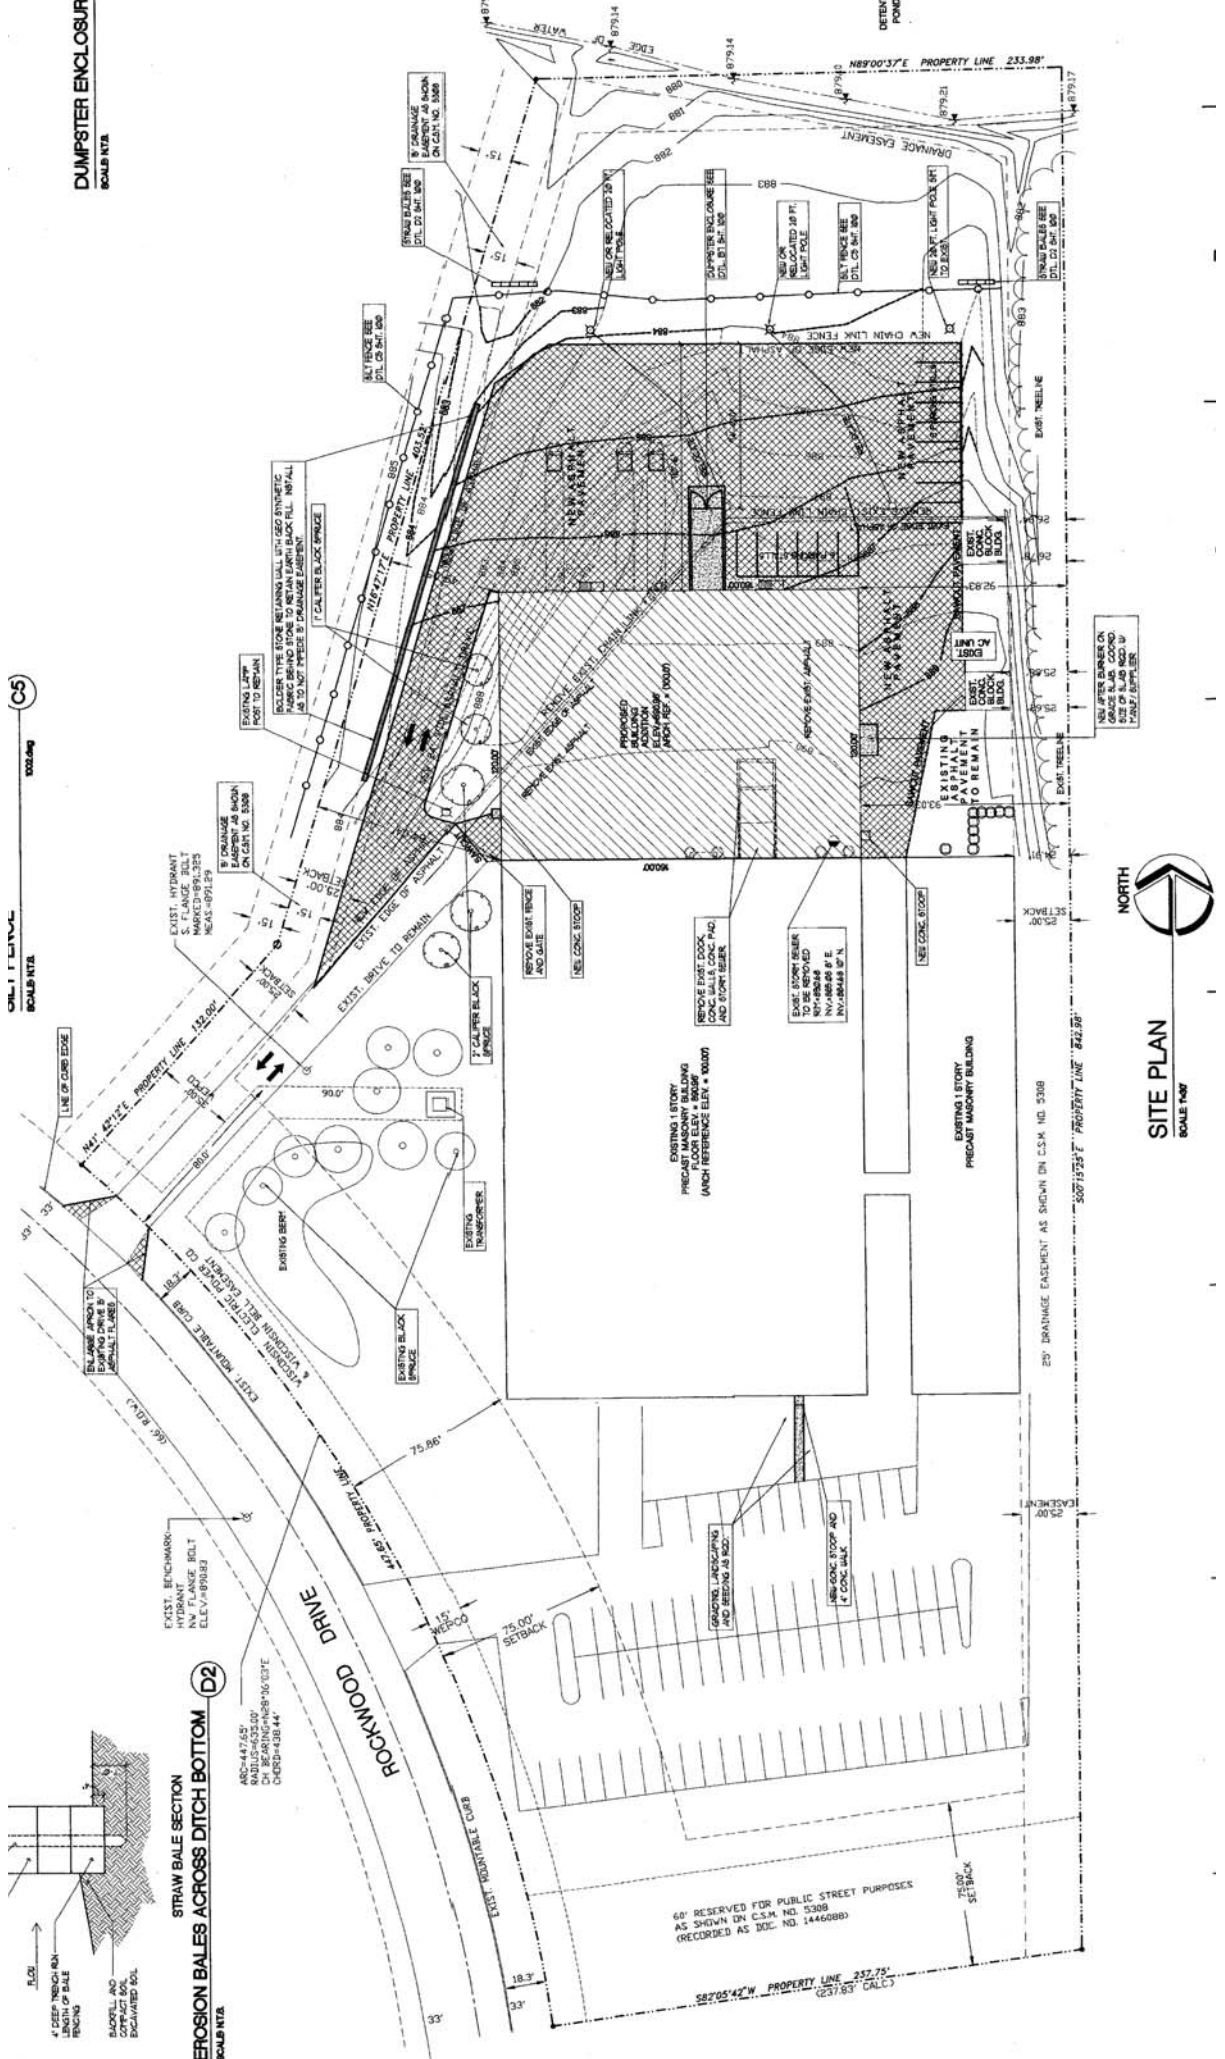

SITE PLAN
SCALE NTA

C

E

F

G